


2/14/2007 3:46:38 PM

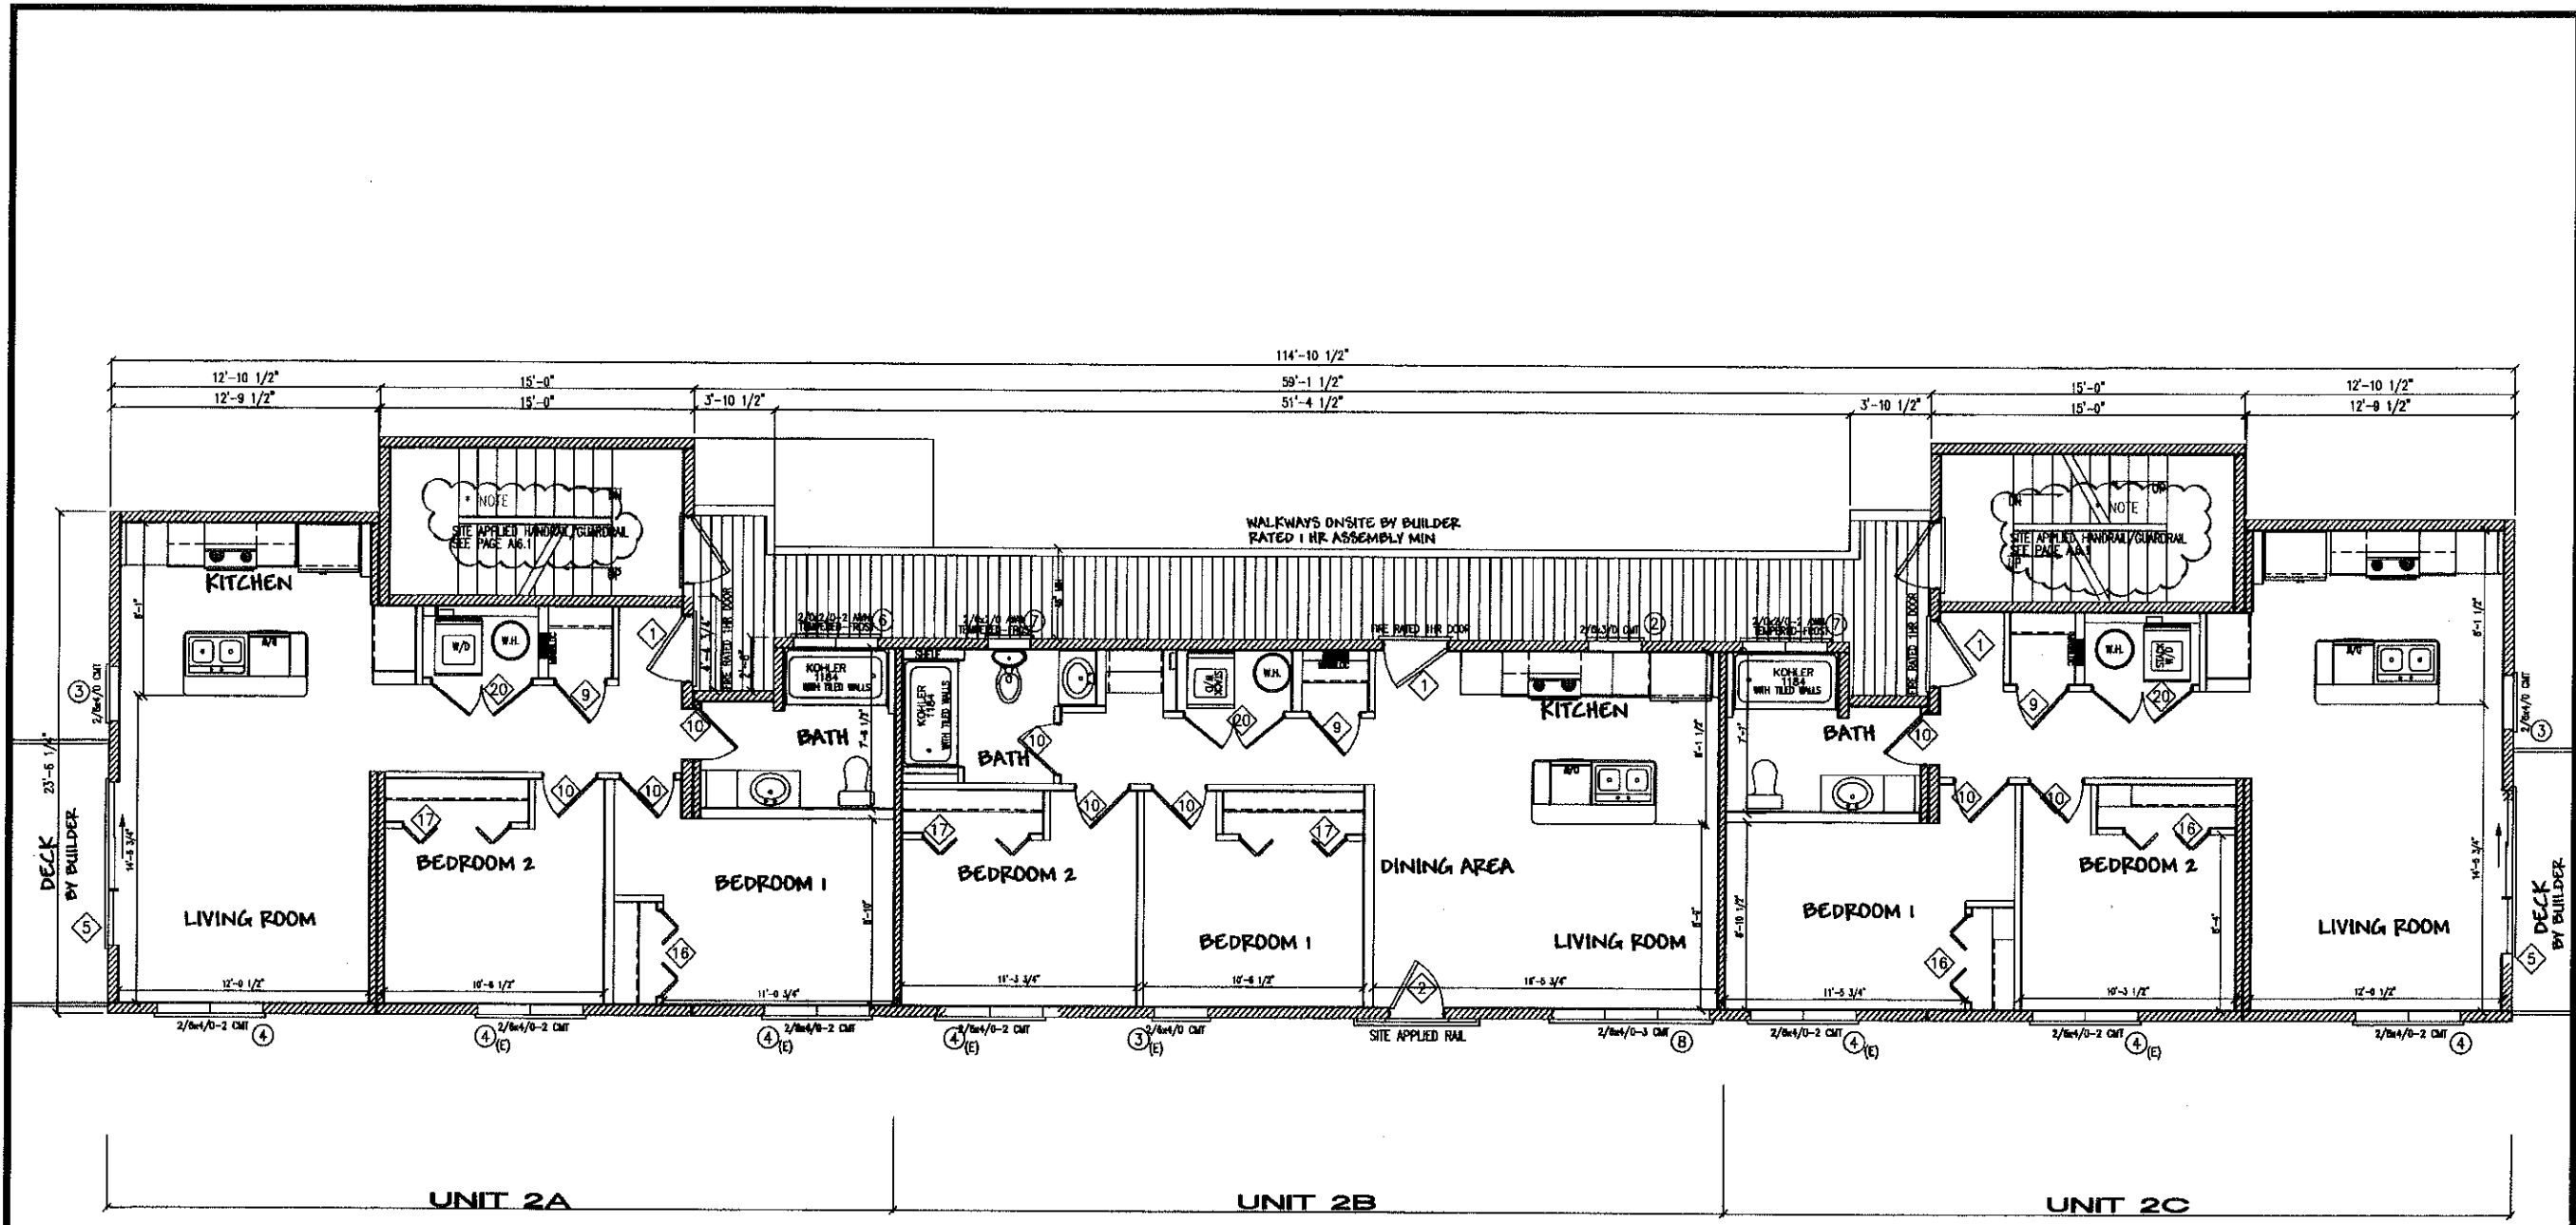

WINDOW AND DOOR SCHEDULE CAN BE FOUND ON PAGE G.2

\* MINIMUM 42" HIGH WITH INTERMEDIATE SPACES SO THAT A 4" SPHERE CANNOT PASS SECTION 509.2 UBC SEE SHEET A.6.1 FOR DETAILS  
 LOCKSETS ON ALL DOORS TO COMPLY WITH 1003.3.1.8 UBC  
 THRESHOLDS ON ALL DOORS TO COMPLY WITH 1003.3.1.6 UBC SEE SHEET A.2.1 FOR THRESHOLD SECTIONS



REVISIONS	REASON	#

THIS TECHNICAL DOCUMENT IS THE SOLE PROPERTY OF  
**TIMBER CREEK HOMES, INC.**  
 ANY USE, DUPLICATION OR DISTRIBUTION WITHOUT EXPRESSED, WRITTEN PERMISSION BY QUALIFIED TCH PERSONEL IS STRICTLY PROHIBITED.

**Timber Creek Homes, Inc.**  
 One Timber Creek Trail - PO Box 304 - Stratton, Nebraska 69043

PRELIM DRAWN	DATE
FINAL DRAWN	DATE
SHOP DRAWN	DATE
SUBMIT DRAWN	DATE 8/15/06

PROJECT NAME  
**WHITEHOUSE APTS**  
 DRAWING TITLE  
**2ND FLOOR PLAN**

PROJECT NO.  
 254  
 SCALE  
 1/4" = 1'  
 DRAWING NO.  
**A.2.2**